
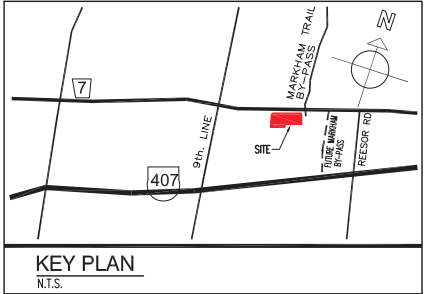


# HIGHWAY 7

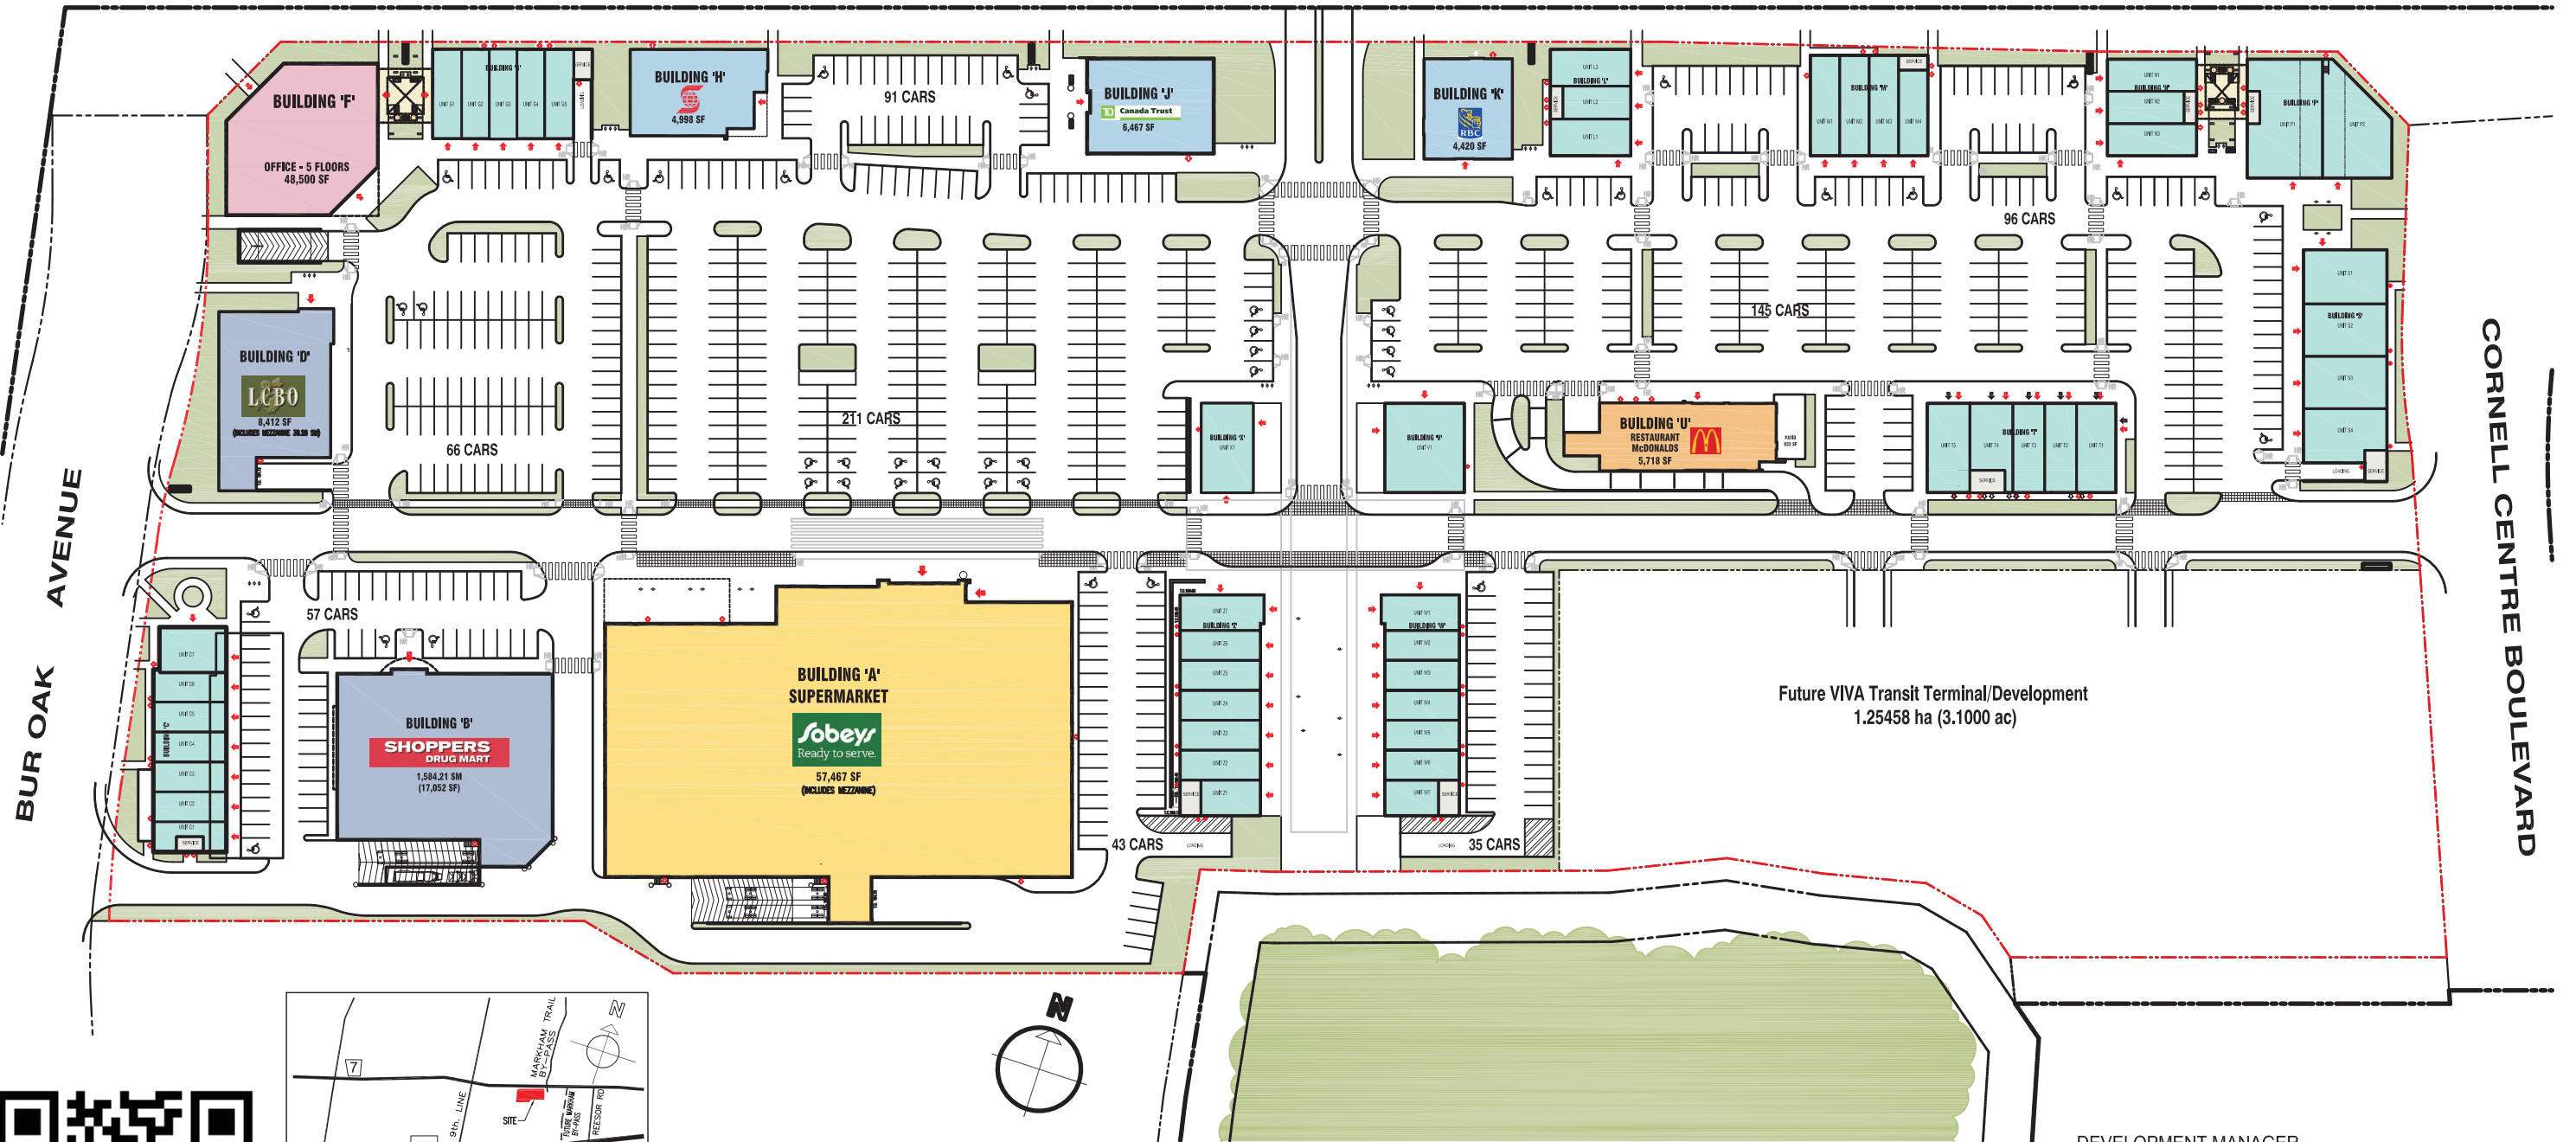

0 20 40 60 ft.  
PROJECT NO. 12058  
DATE: FEBRUARY 06, 2014  
PLANS ARE NOT FINAL AND ARE SUBJECT TO CHANGES WITHOUT NOTICE.

## CORNELL SOUTH COMMERCIAL DEVELOPMENT

Bur Oak Avenue & Highway No. 7, Markham, Ontario

DEVELOPMENT MANAGER  
**STEVEN RUSE**

10095 Pineview Trail  
Campbellville ON L0P 1B0

ruse@dovcapital.com

Tel (905) 854-6317  
Fax (905) 854-6319  
Cell (416) 996-2866

